


BLOCK C LOT 7
SADCO INDUSTRIAL PARK
PLAT # 80-97

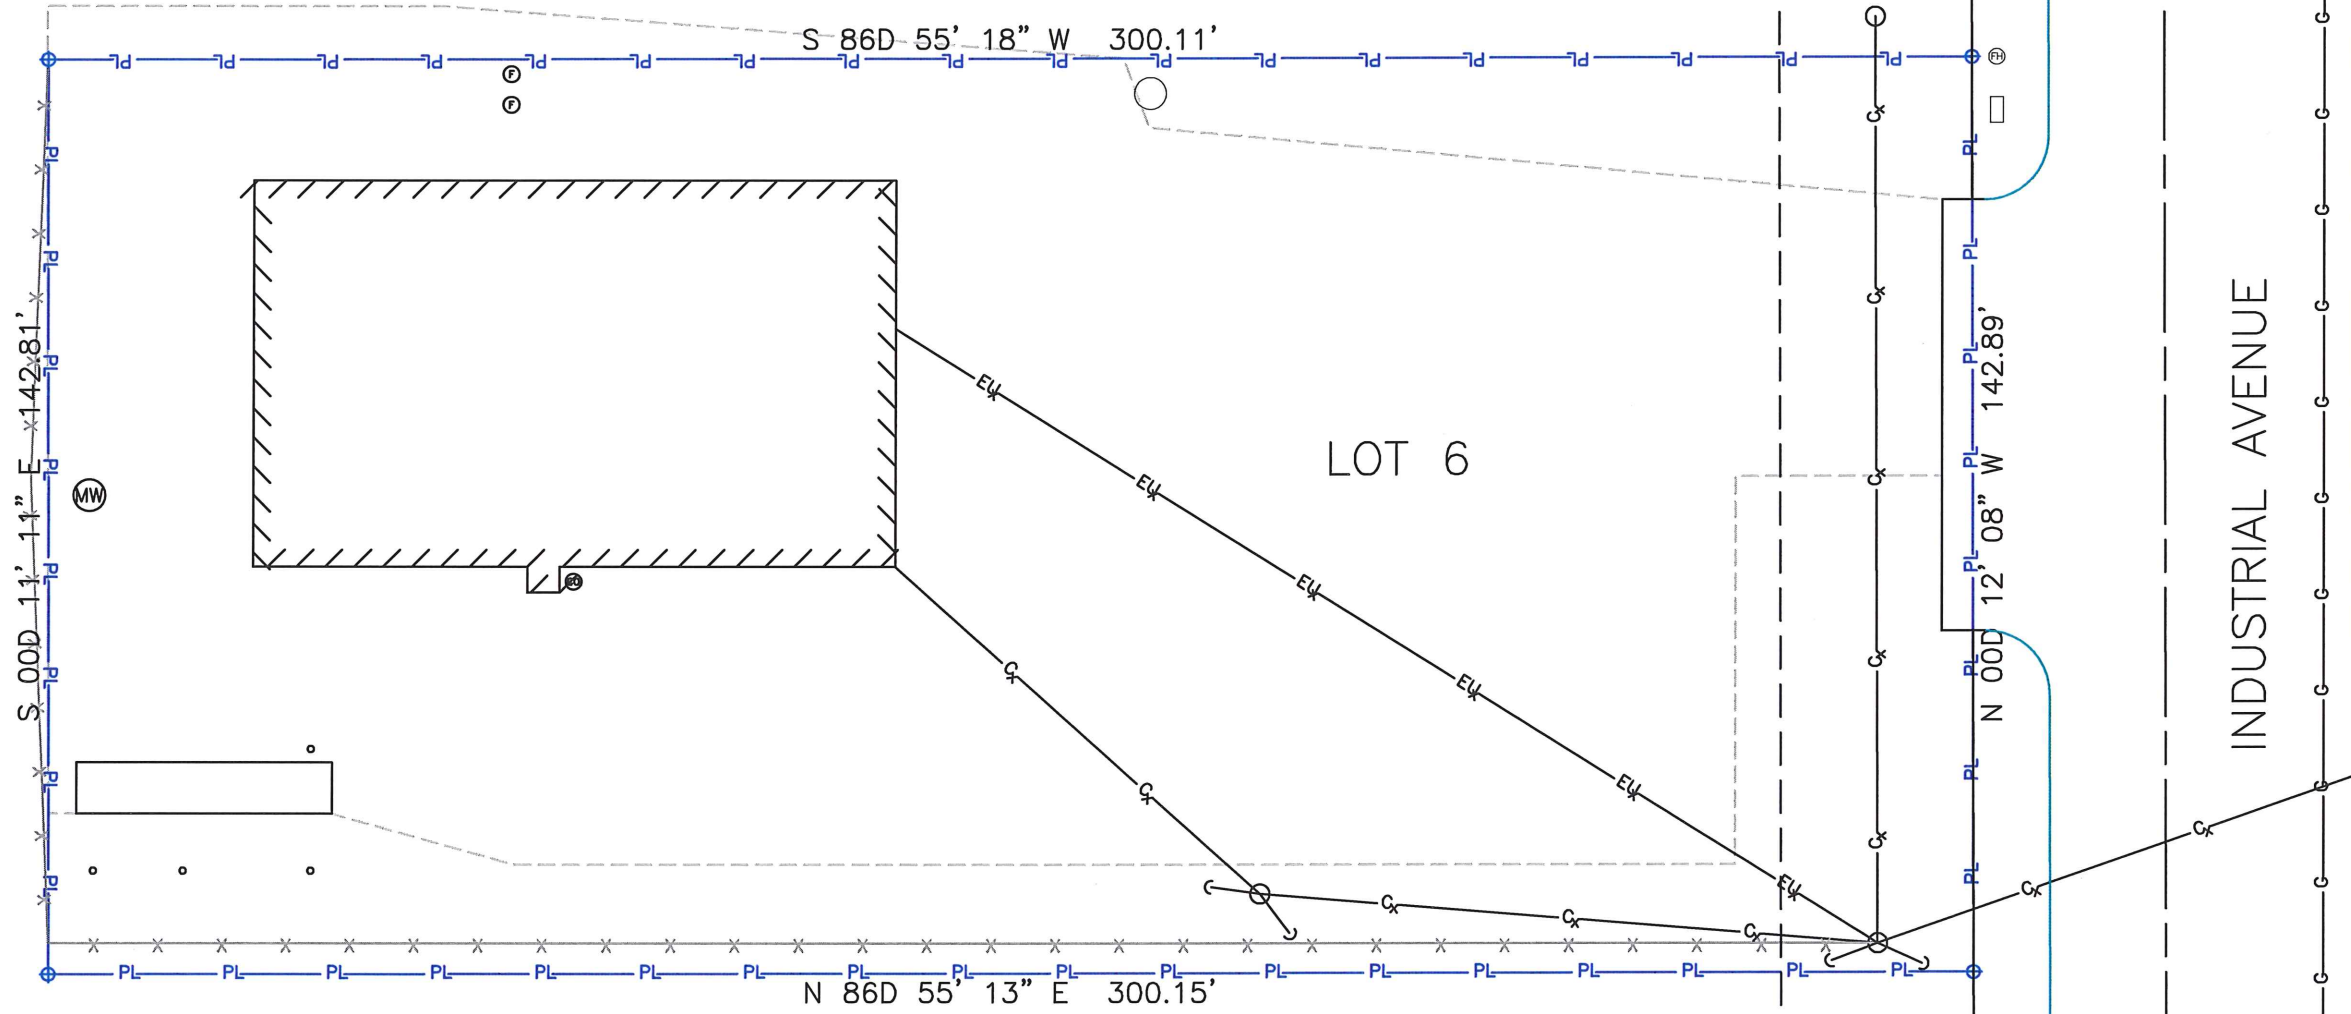

LOT 6

BLOCK C LOT 5

STANDARD AVENUE

INDUSTRIAL AVENUE

⊕ SITE PLAN
SCALE: 1" = 30'

FACILITIES SERVICES
Division of
Design and Construction

**UNIVERSITY OF ALASKA
FAIRBANKS**

OFFICE OF ELECTRONIC MINIATURIZATION
FACILITY INVENTORY

FS981
SHEET NO. **1**
of 1

Revisions:	
1	Initial Design

Drawn by: JAT
Date: 2008-11
Checked by: KRA
Date: 2008-12
Scale: AS SHOWN